


NOTES


See Site Plan for locations of sections (drg ref 1730-PL01)

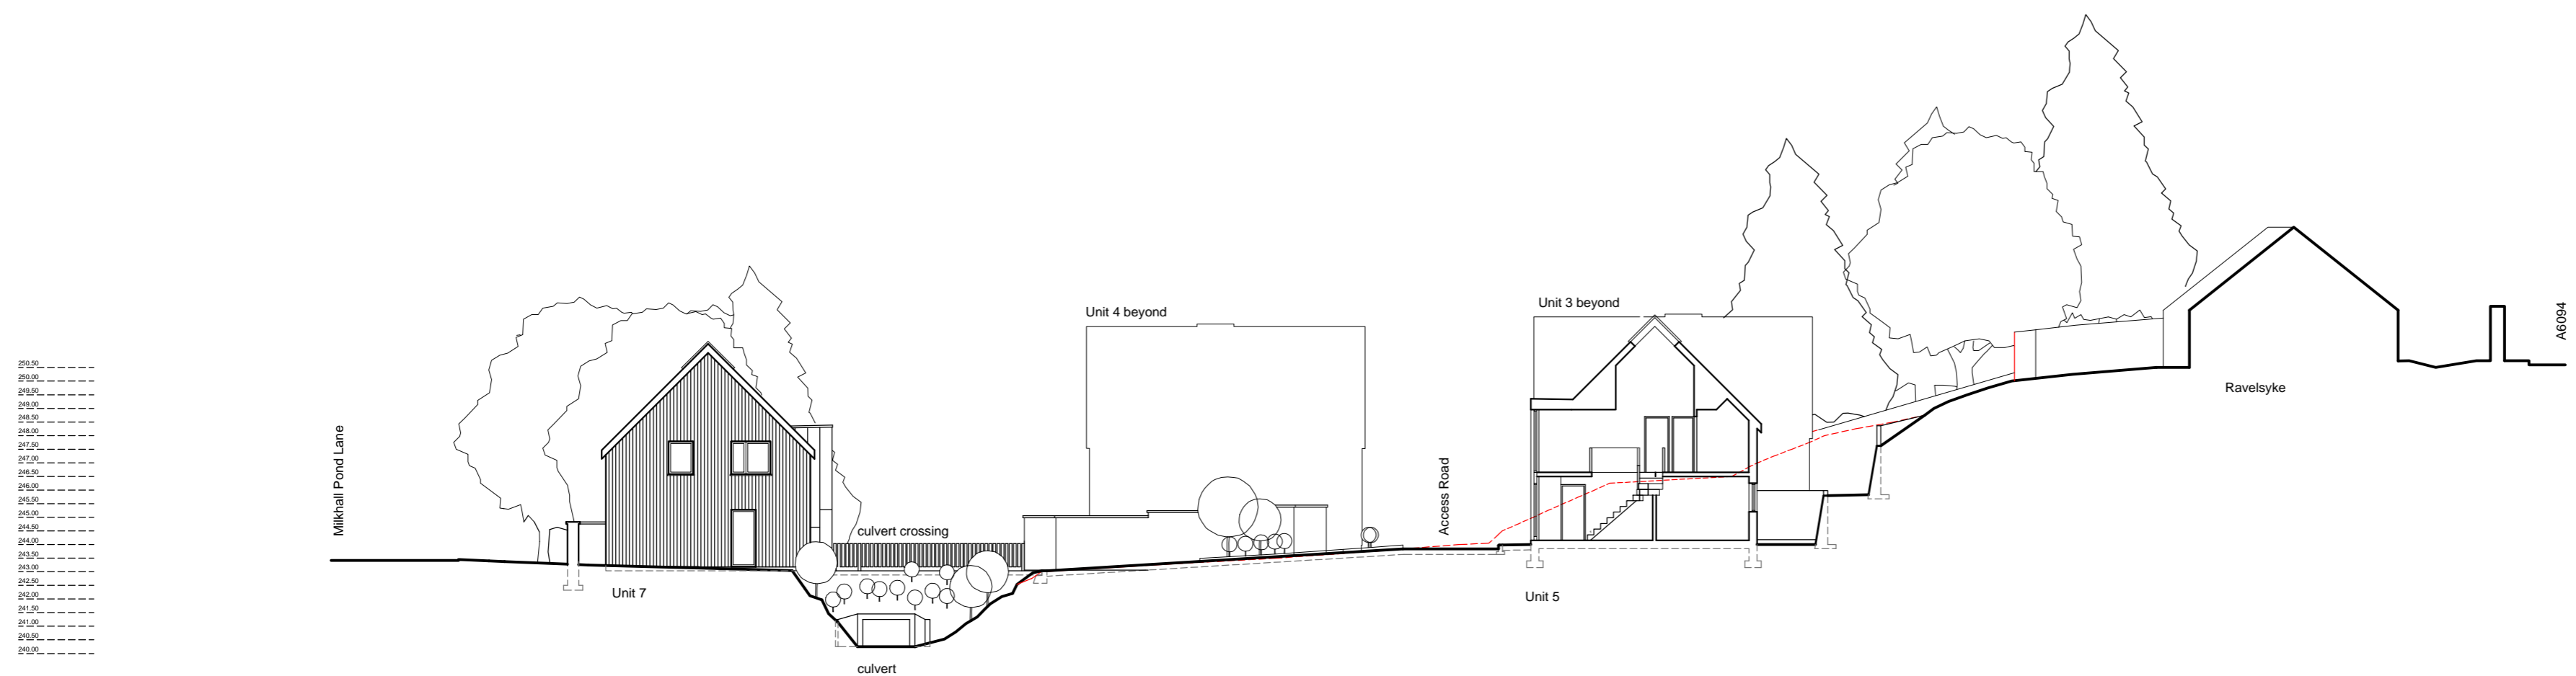

01 SECTION A-A  
1/200



02 SECTION B-B  
1/200

 

Rev A - Unit 2 Elevation amended.

Project  
RESIDENTIAL DEVELOPMENT, HOWGATE, EH26 8PY  
LAND AT FORMER 'THE HOWGATE' RESTAURANT SITE

Title

SITE SECTIONS - AS PROPOSED

|                               |                |                |
|-------------------------------|----------------|----------------|
| Drawing No<br>1730-PL02 Rev A | Scale<br>1:200 | Date<br>JAN 18 |
|-------------------------------|----------------|----------------|

**HOWGATE STEADING**

By Howgate Penicuik Midlothian EH26 8PY

|              |  |
|--------------|--|
| Status<br>PL | ALL DIMENSIONS TO BE CHECKED ON SITE BY CONTRACTOR. THIS DRAWING IS COPYRIGHT. |
|--------------|--|