




NOTES
 1. See Site Plan ref 1730-PL01 for Roof Plan.
 2. See Existing Plans and Elevations ref 1730-SO03 for removals.
 3. Elevations taken at face of buildings except where indicated.

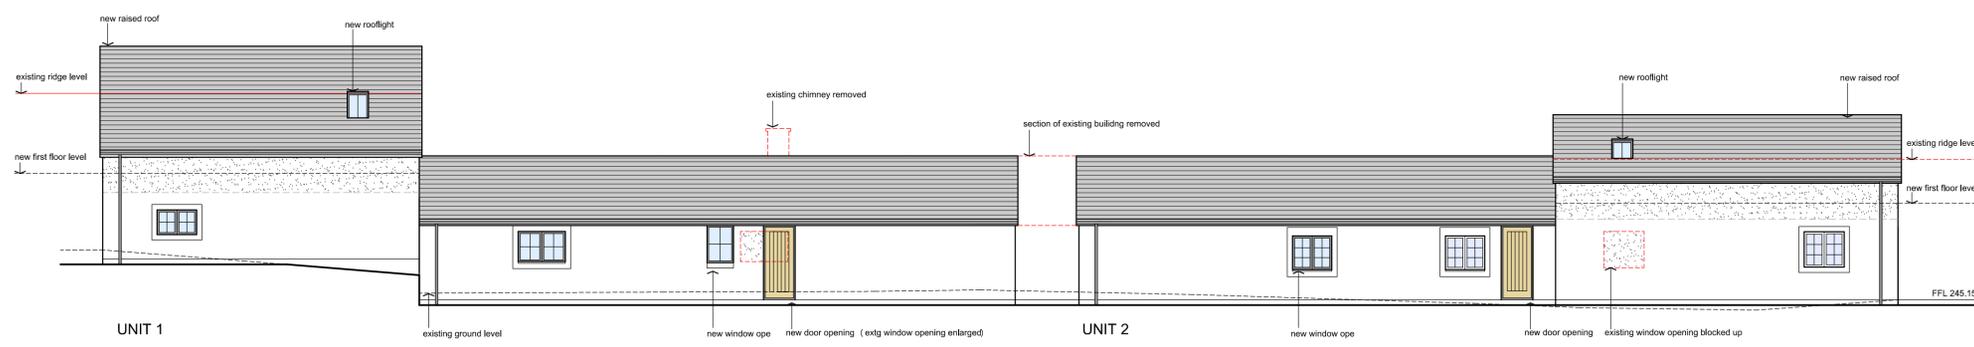


01 REAR ELEVATION (EAST) as proposed
 1/100

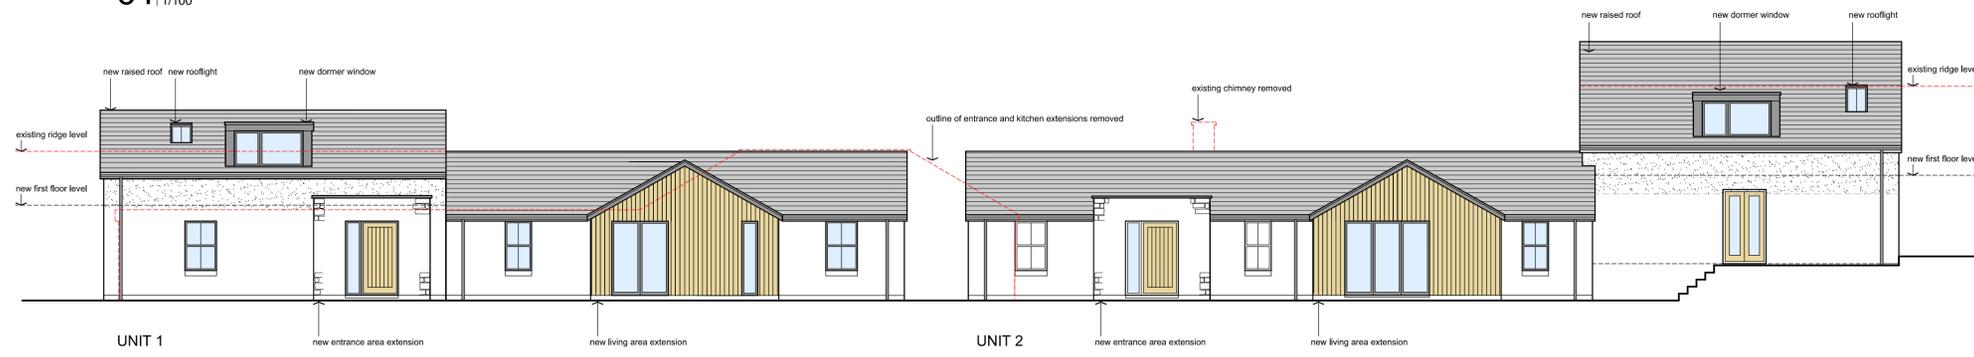


02 FRONT ELEVATION (WEST) as proposed
 1/100

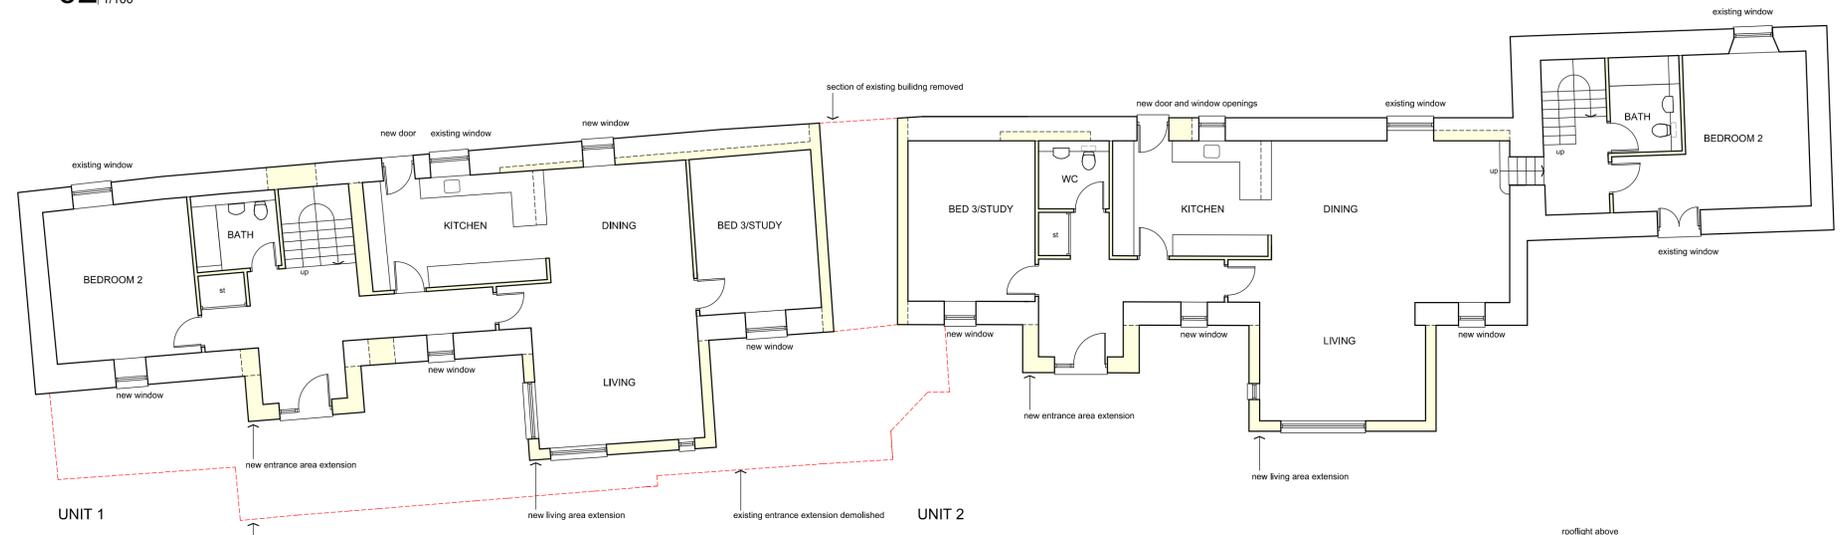


03 GROUND FLOOR PLAN as proposed
 1/100

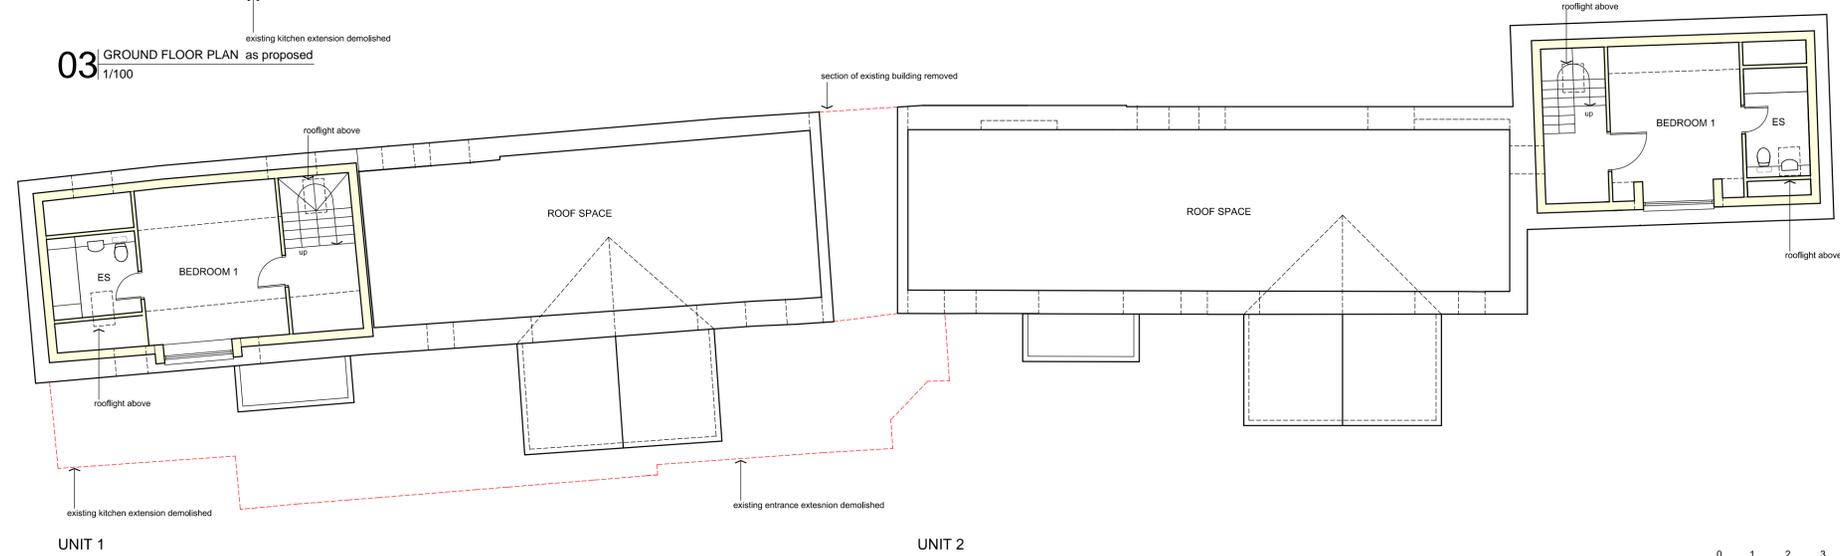


04 FIRST FLOOR PLAN as proposed
 1/100

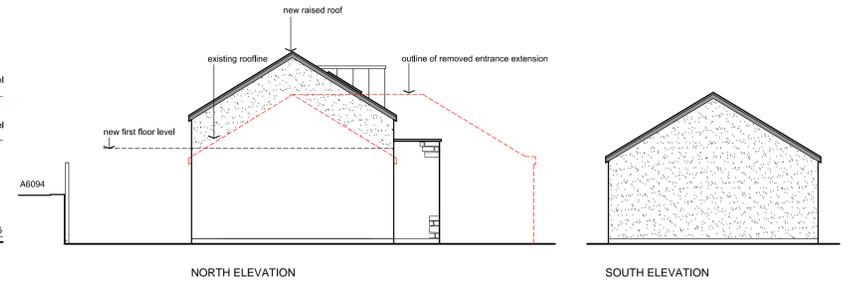


05 UNIT 1 END ELEVATIONS as proposed
 1/100

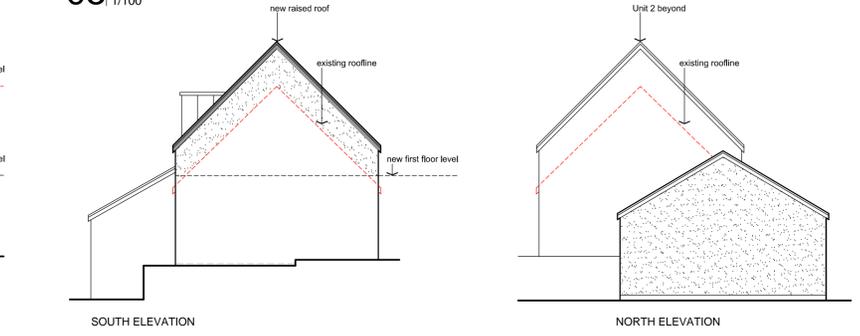

06 UNIT 2 END ELEVATIONS as proposed
 1/100

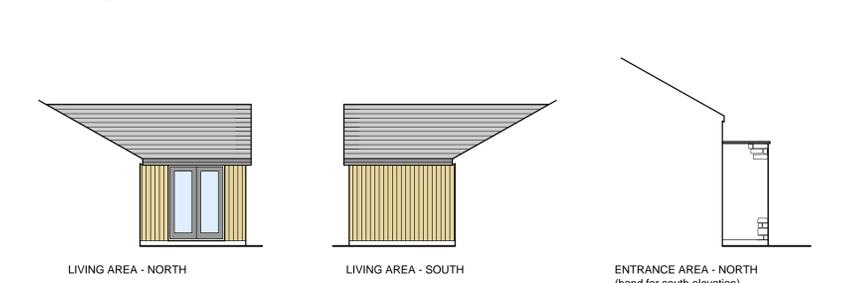

07 UNIT 1 EXTENSION ELEVATIONS as proposed
 1/100

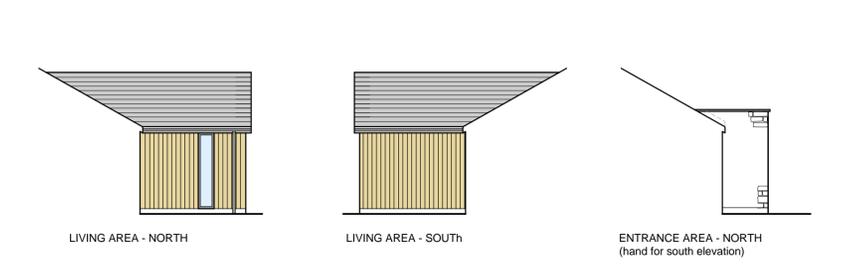

08 UNIT 2 EXTENSION ELEVATIONS as proposed
 1/100

MATERIALS

MAIN BUILDING (including reinstatement areas)	LIVING AREA EXTENSIONS
Roof - Natural Slates	Roof - Natural Slate
Walls - Stonework (Painted White) OR Blockwork Painted	Wall - Vertical Timber Boarding
	Windows - Powder Coated Aluminium (Dark Grey)
ENTRANCE EXTENSIONS	DORMER WINDOWS
Roof - Single Ply Membrane (Dark Grey)	Roof - Single Ply Membrane (Dark Grey)
Walls - Natural Stonework	Walls - Zinc Cladding
Doors - Powder Coated Aluminium (Dark Grey)	Windows - Powder Coated Aluminium (Dark Grey)

Revision A - End Elevations added.

Project
RESIDENTIAL DEVELOPMENT
 LAND AT THE FORMER 'THE HOWGATE' RESTAURANT SITE

Title
 EXISTING BUILDING CONVERSION -
 AS EXISTING PLANS AND ELEVATIONS

Drawing No
 1730 - PL03 Rev A

Scale
 1:100@A1

Date
 FEB 18

Status
 PL

HOWGATE STEADING

By Howgate Penicuk Midlothian EH26 8PY

ALL DIMENSIONS TO BE CHECKED ON SITE BY CONTRACTOR. THIS DRAWING IS COPYRIGHT.

